



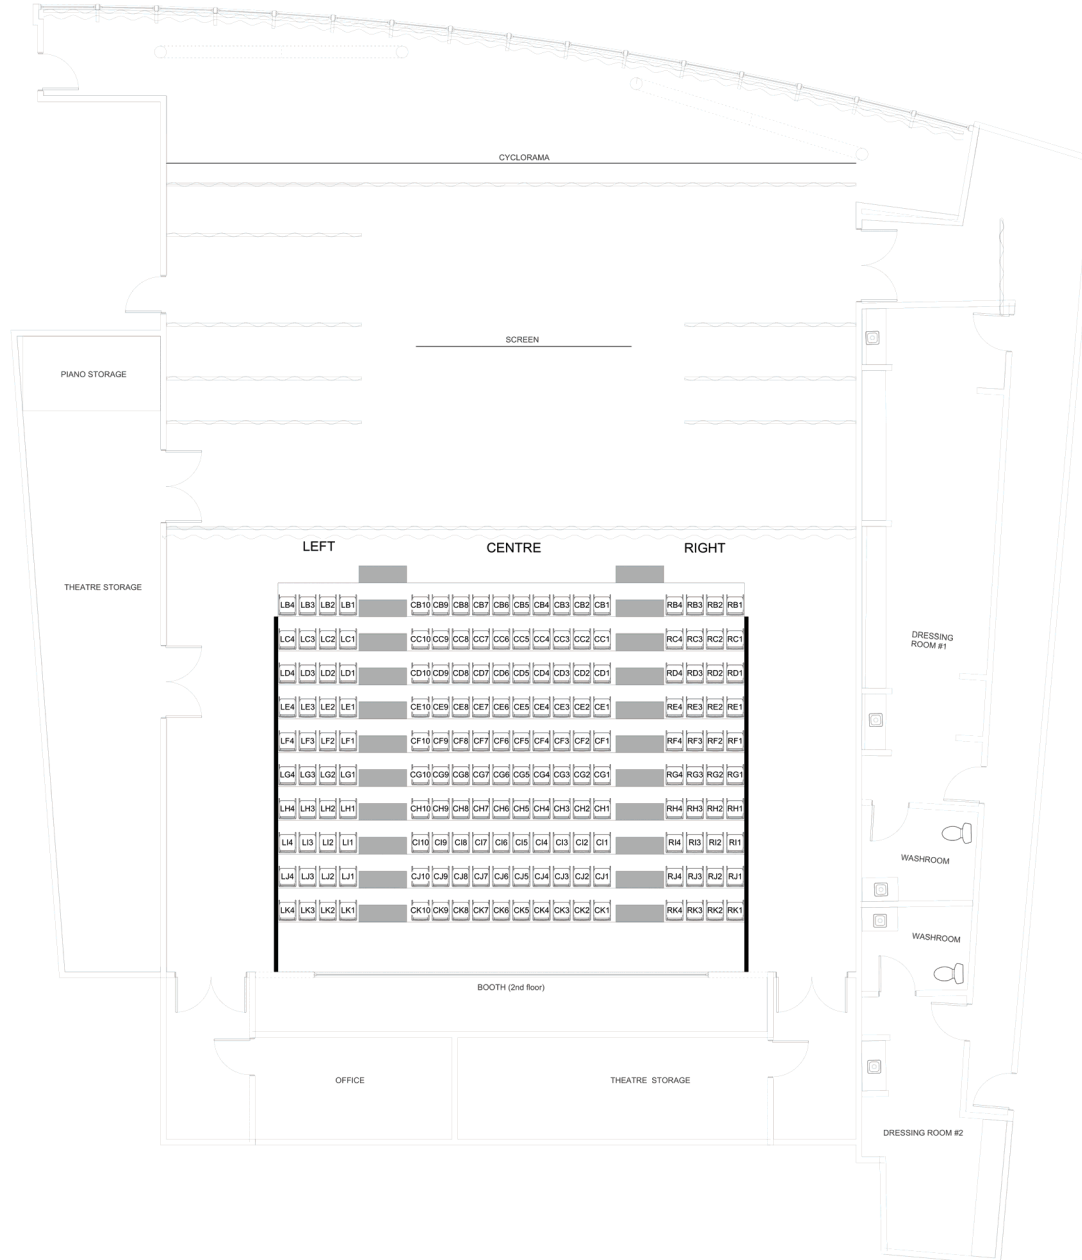

1

# Masking Layout

Scale: 1/8" = 1'-0"

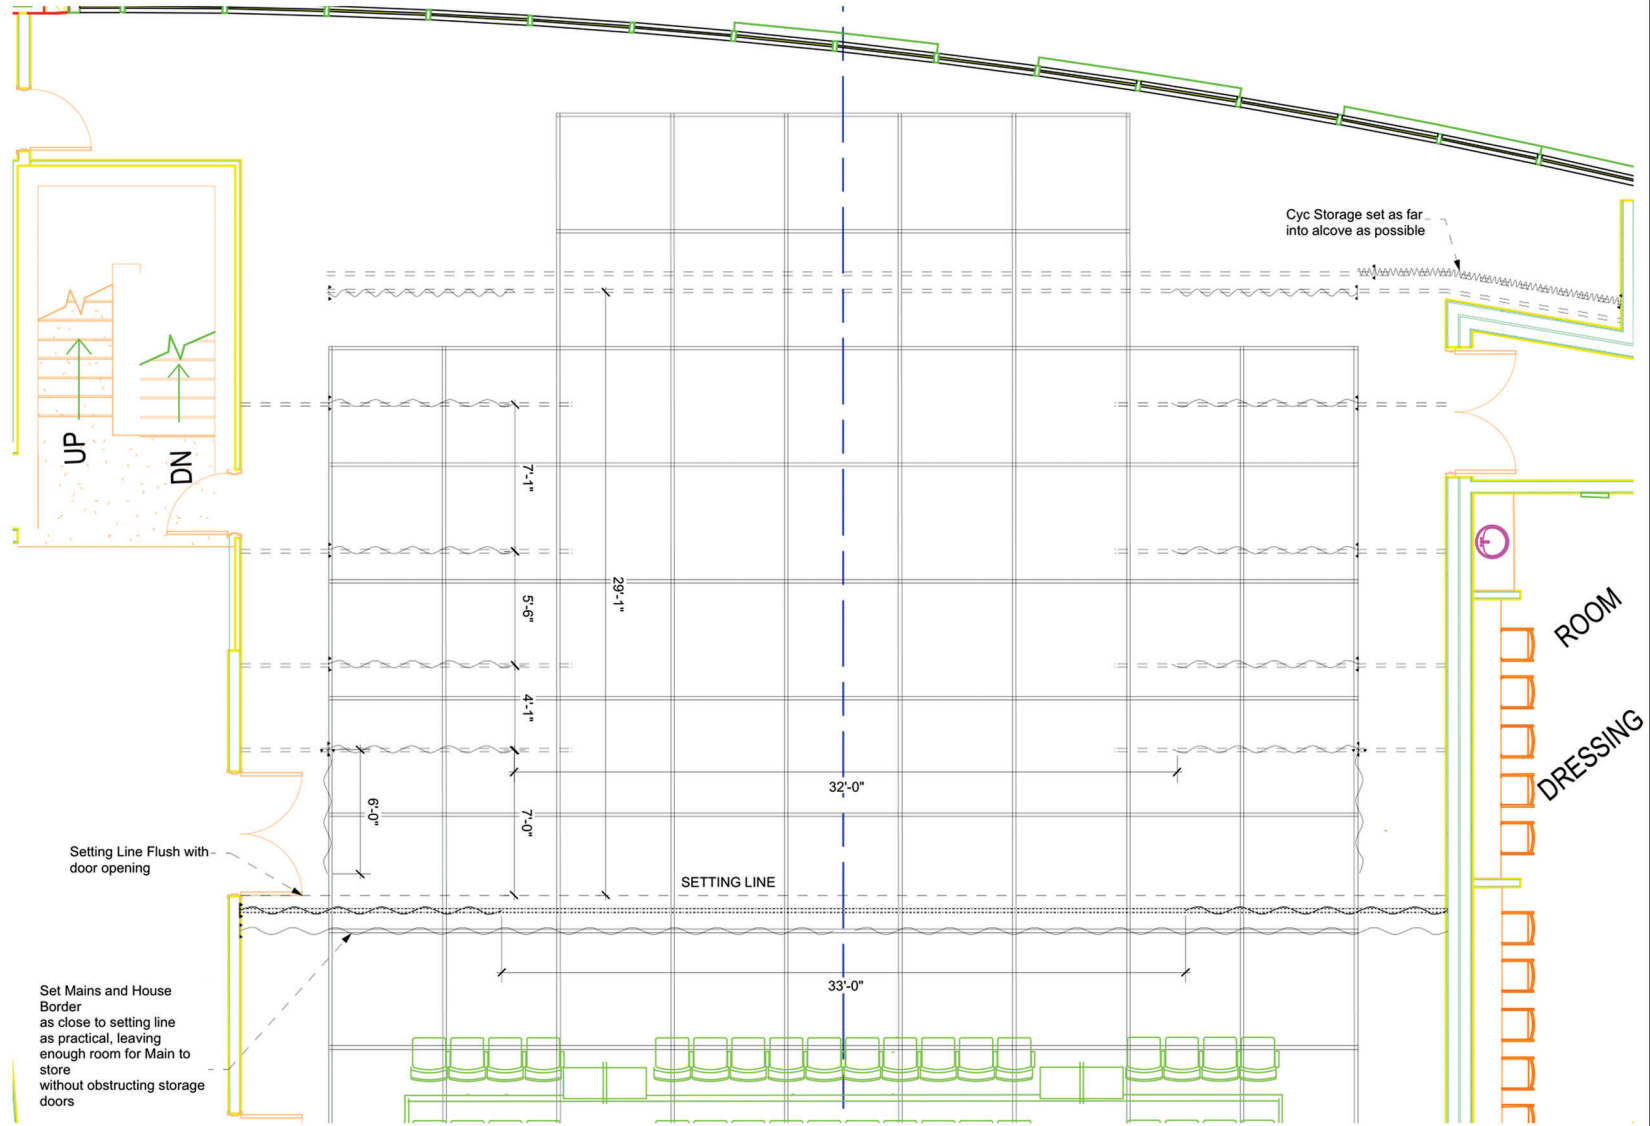

THEATRE STORAGE

LEFT

CENTRE

RIGHT


|     |     
|-----|-----|-----|-----|--|------|-----|-----|-----|-----|-----|-----|-----|-----|-----|--|-----|-----|-----|-----|
| LB4 | LB3 | LB2 | LB1 |  | CB10 | CB9 | CB8 | CB7 | CB6 | CB5 | CB4 | CB3 | CB2 | CB1 |  | RB4 | RB3 | RB2 | RB1 |
| LC4 | LC3 | LC2 | LC1 |  | CC10 | CC9 | CC8 | CC7 | CC6 | CC5 | CC4 | CC3 | CC2 | CC1 |  | RC4 | RC3 | RC2 | RC1 |
| LD4 | LD3 | LD2 | LD1 |  | CD10 | CD9 | CD8 | CD7 | CD6 | CD5 | CD4 | CD3 | CD2 | CD1 |  | RD4 | RD3 | RD2 | RD1 |
| LE4 | LE3 | LE2 | LE1 |  | CE10 | CE9 | CE8 | CE7 | CE6 | CE5 | CE4 | CE3 | CE2 | CE1 |  | RE4 | RE3 | RE2 | RE1 |
| LF4 | LF3 | LF2 | LF1 |  | CF10 | CF9 | CF8 | CF7 | CF6 | CF5 | CF4 | CF3 | CF2 | CF1 |  | RF4 | RF3 | RF2 | RF1 |
| LG4 | LG3 | LG2 | LG1 |  | CG10 | CG9 | CG8 | CG7 | CG6 | CG5 | CG4 | CG3 | CG2 | CG1 |  | RG4 | RG3 | RG2 | RG1 |
| LH4 | LH3 | LH2 | LH1 |  | CH10 | CH9 | CH8 | CH7 | CH6 | CH5 | CH4 | CH3 | CH2 | CH1 |  | RH4 | RH3 | RH2 | RH1 |
| LI4 | LI3 | LI2 | LI1 |  | CI10 | CI9 | CI8 | CI7 | CI6 | CI5 | CI4 | CI3 | CI2 | CI1 |  | RI4 | RI3 | RI2 | RI1 |
| LJ4 | LJ3 | LJ2 | LJ1 |  | CJ10 | CJ9 | CJ8 | CJ7 | CJ6 | CJ5 | CJ4 | CJ3 | CJ2 | CJ1 |  | RJ4 | RJ3 | RJ2 | RJ1 |
| LK4 | LK3 | LK2 | LK1 |  | CK10 | CK9 | CK8 | CK7 | CK6 | CK5 | CK4 | CK3 | CK2 | CK1 |  | RK4 | RK3 | RK2 | RK1 |

DRESSING ROOM #1

WASHROOM

WASHROOM

BOOTH (2nd floor)

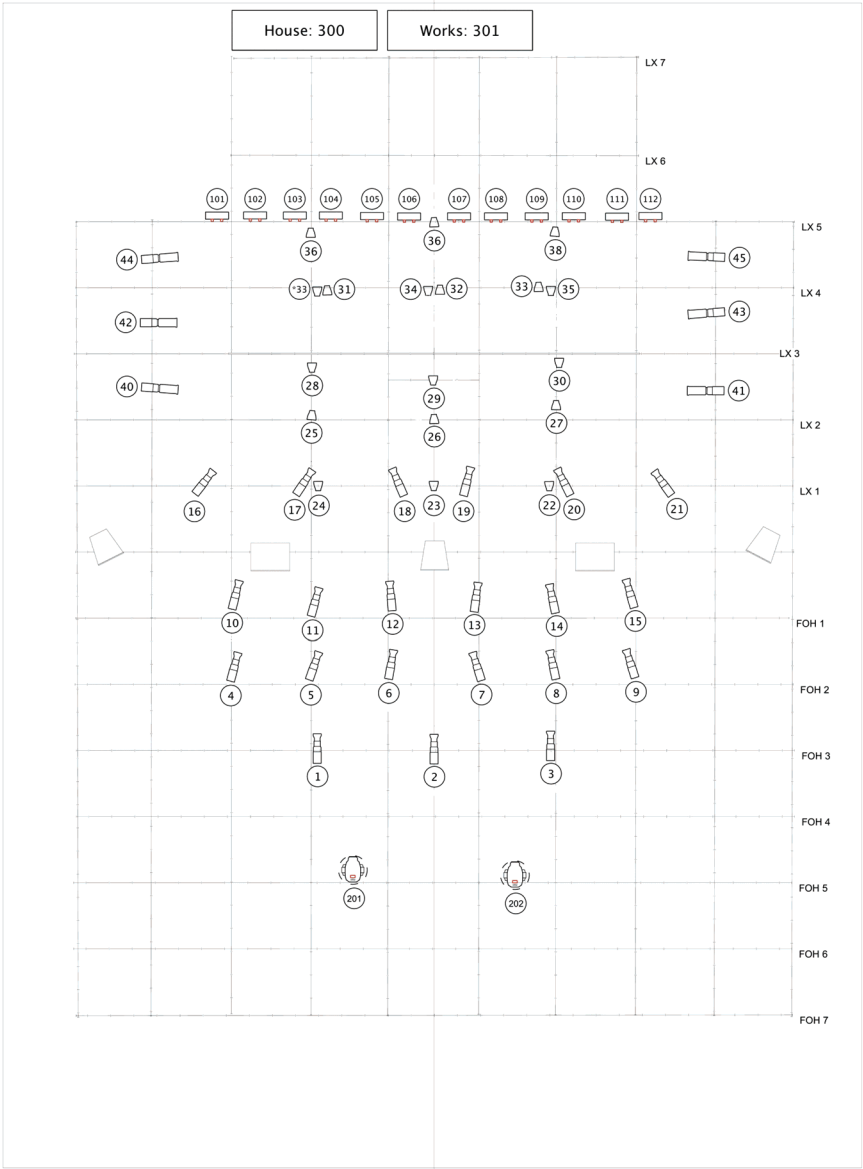

**Light**

- Light Instr ETC ColorSource Linear 1
- ETC ColorSource PAR Medium Oval @ 90w
- ETC ColorSource Spot 15deg-30deg Zoom @ 160w
- ETC ColorSource Spot 36deg @ 160w

**Moving Light**

- Martin MAC Encore Performance WRM @ 596w

Typical

**Color Summary**

| Color | Size  | Count |
|-------|-------|-------|
| R112  | 6.25" | 21    |
| R112  | 7.5"  | 6     |

|                                                          |                                      |           |                |
|----------------------------------------------------------|--------------------------------------|-----------|----------------|
| DESIGNED BY<br>Amaan Merati                              | TITLE<br>YMCA Calgary ROY House Plot |           |                |
| DRAWN BY<br>Amaan Merati                                 |                                      |           |                |
| CHECKED BY<br>Amaan Merati                               | REV                                  | DATE CODE | DRAWING NUMBER |
| APPROVED BY<br>Amaan Merati                              | 1                                    |           |                |
| OTHER APPROVALS                                          |                                      |           |                |
| FILE NAME<br>Roy Lighting Plot - Backup-2022-03-01 13:00 | SHEET                                | OF        | 1              |