





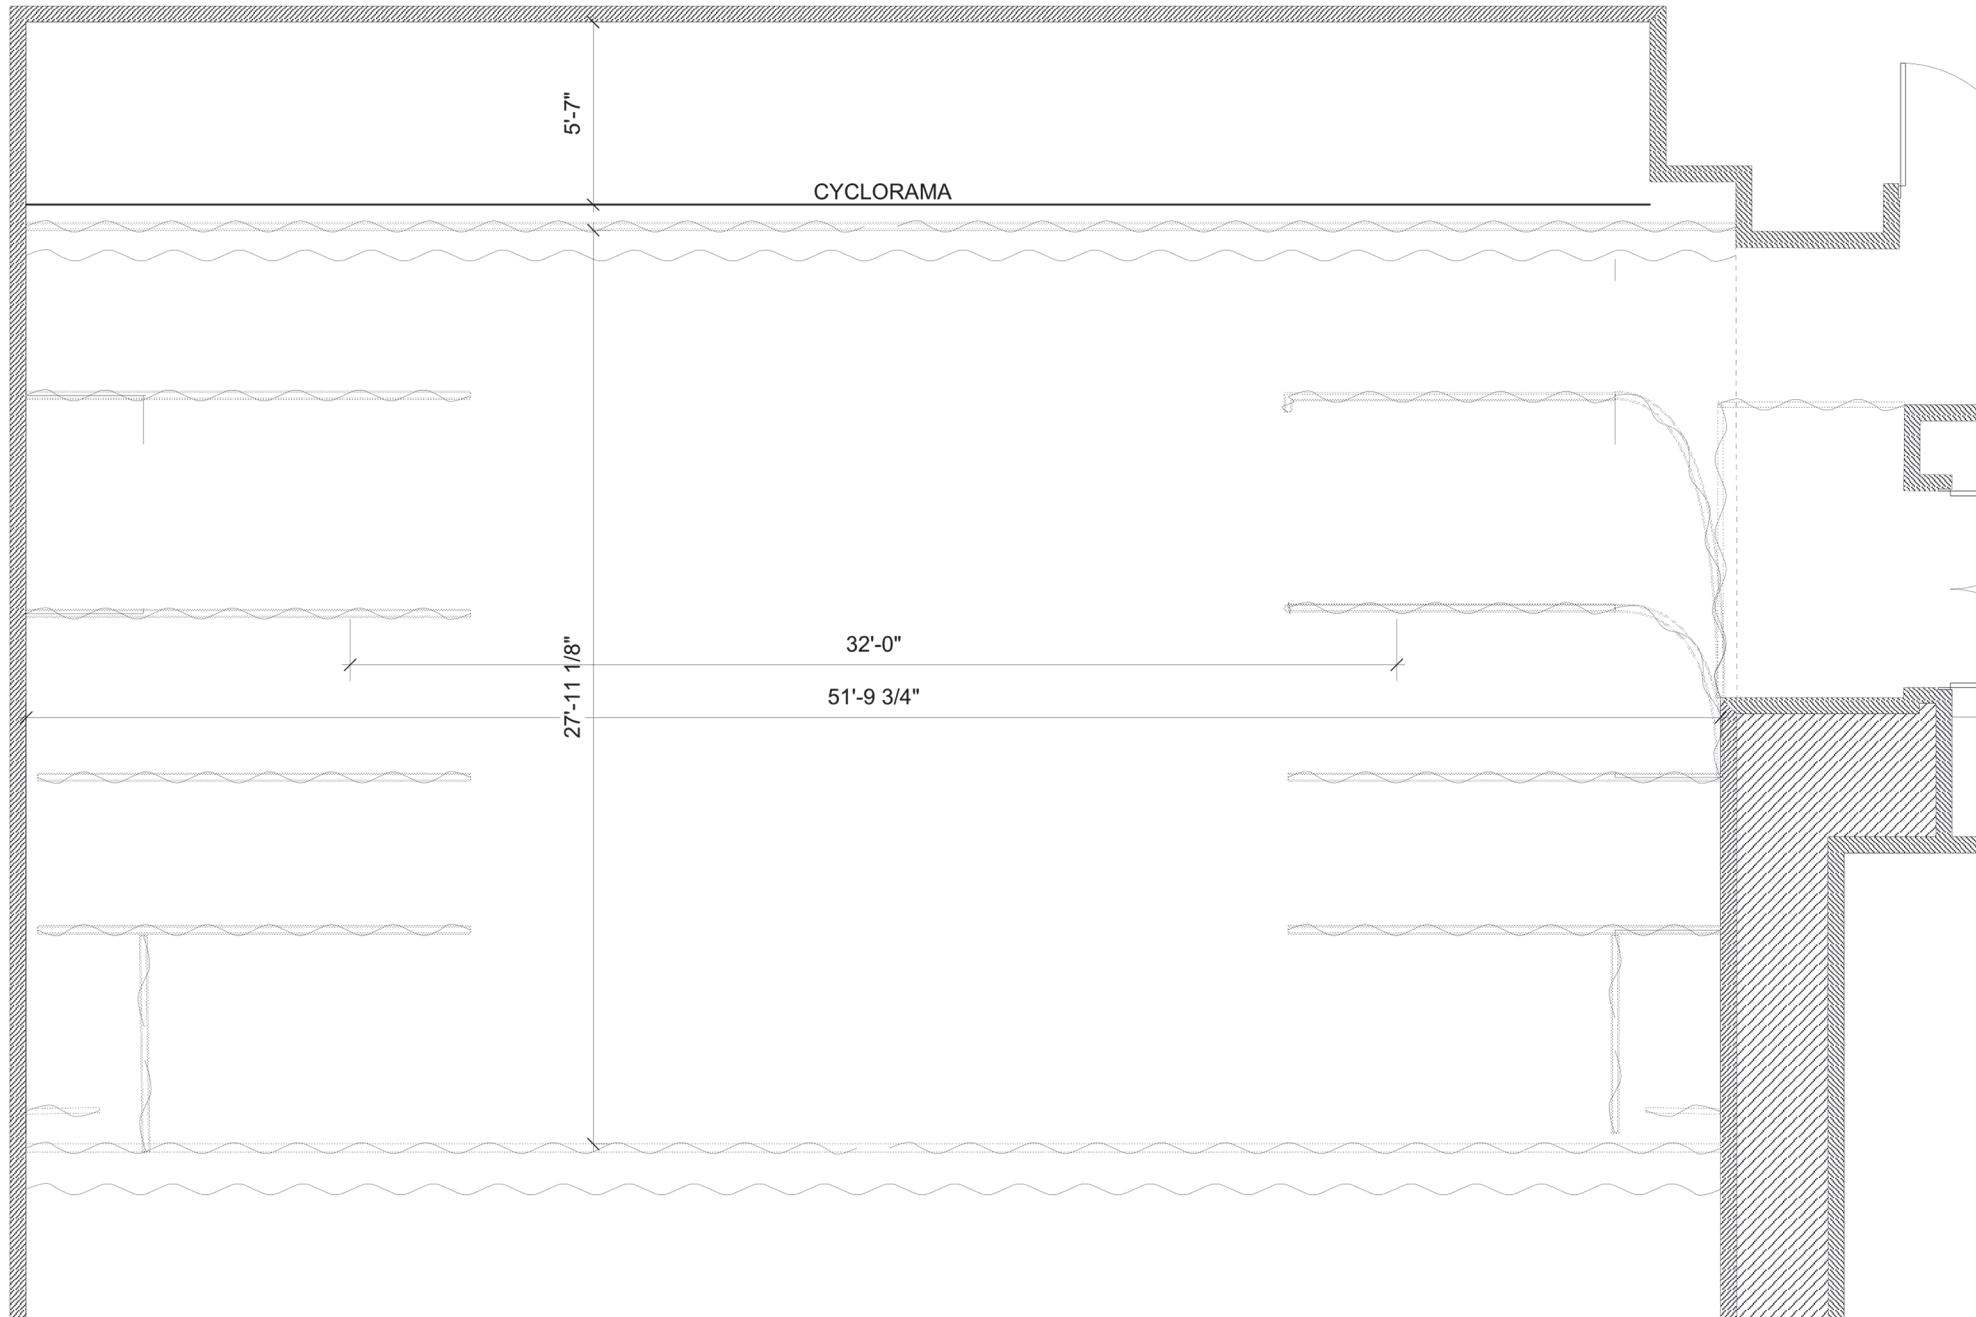

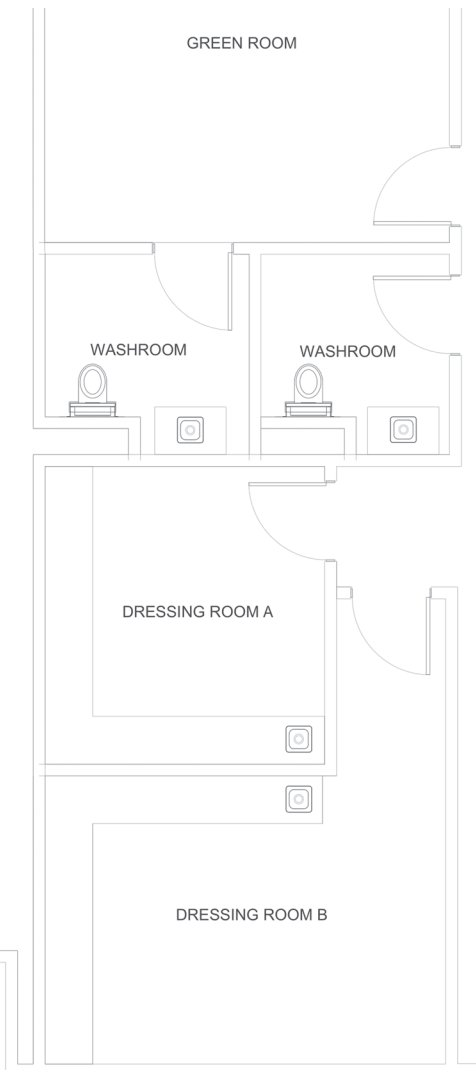

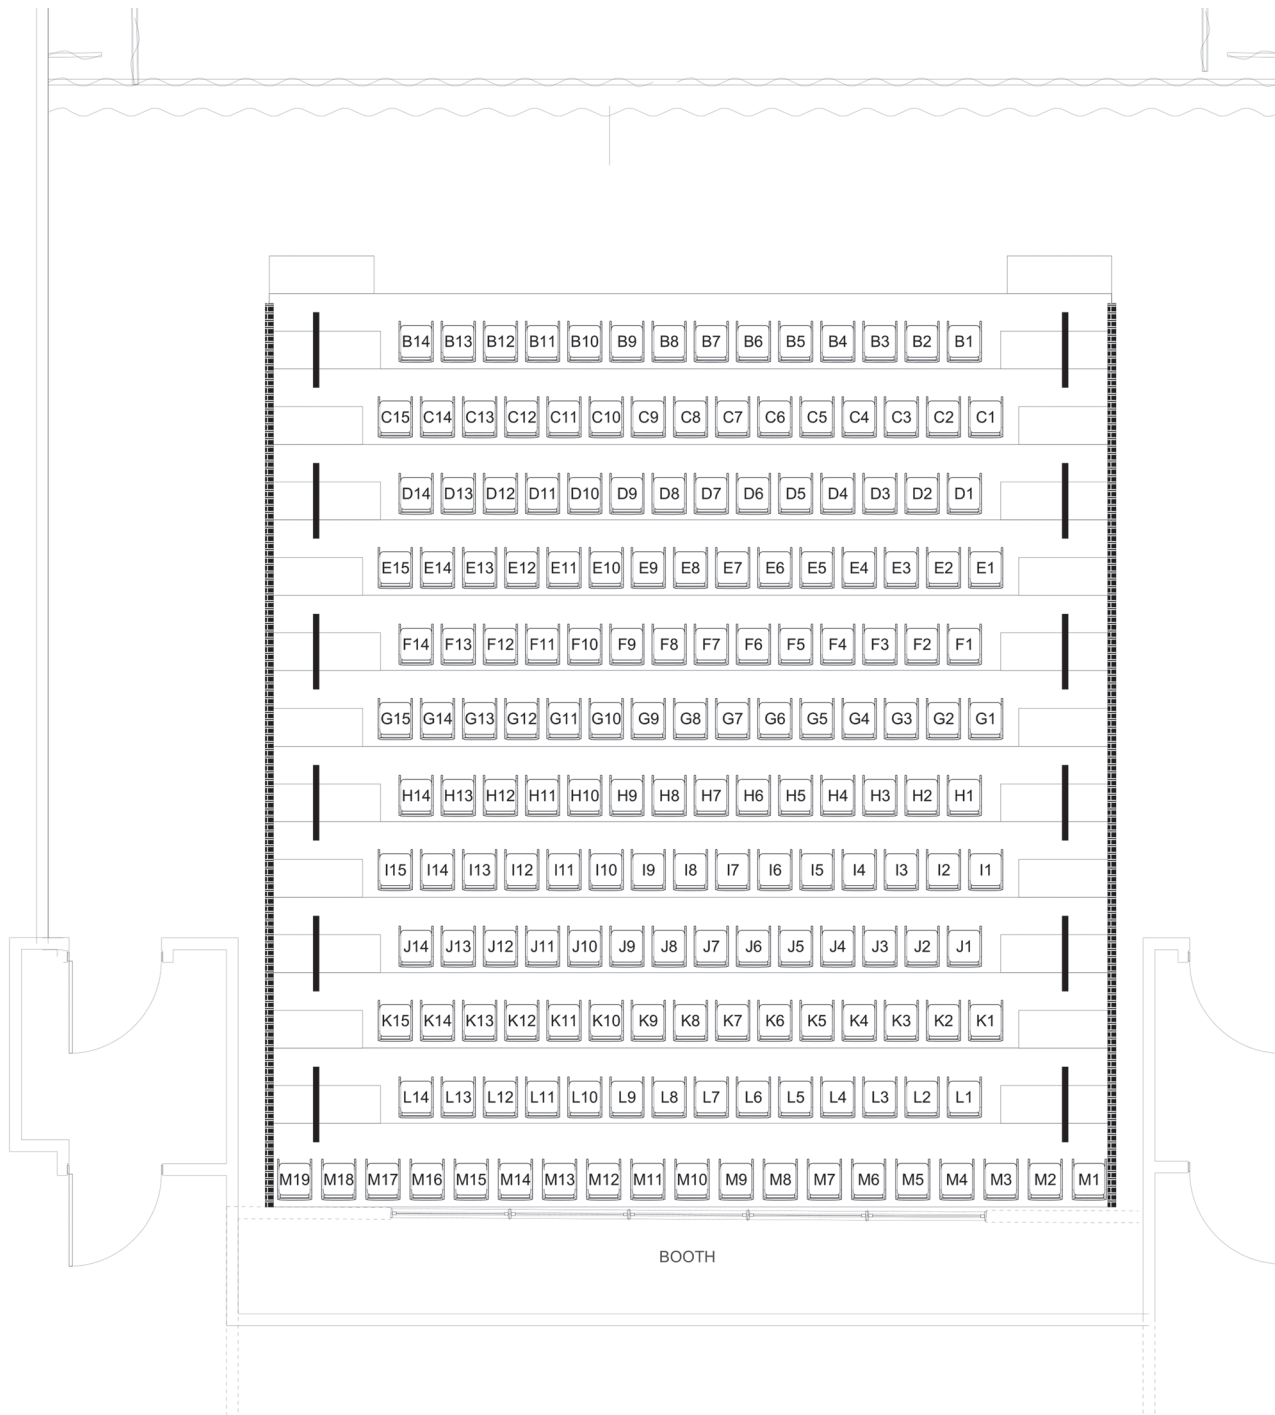

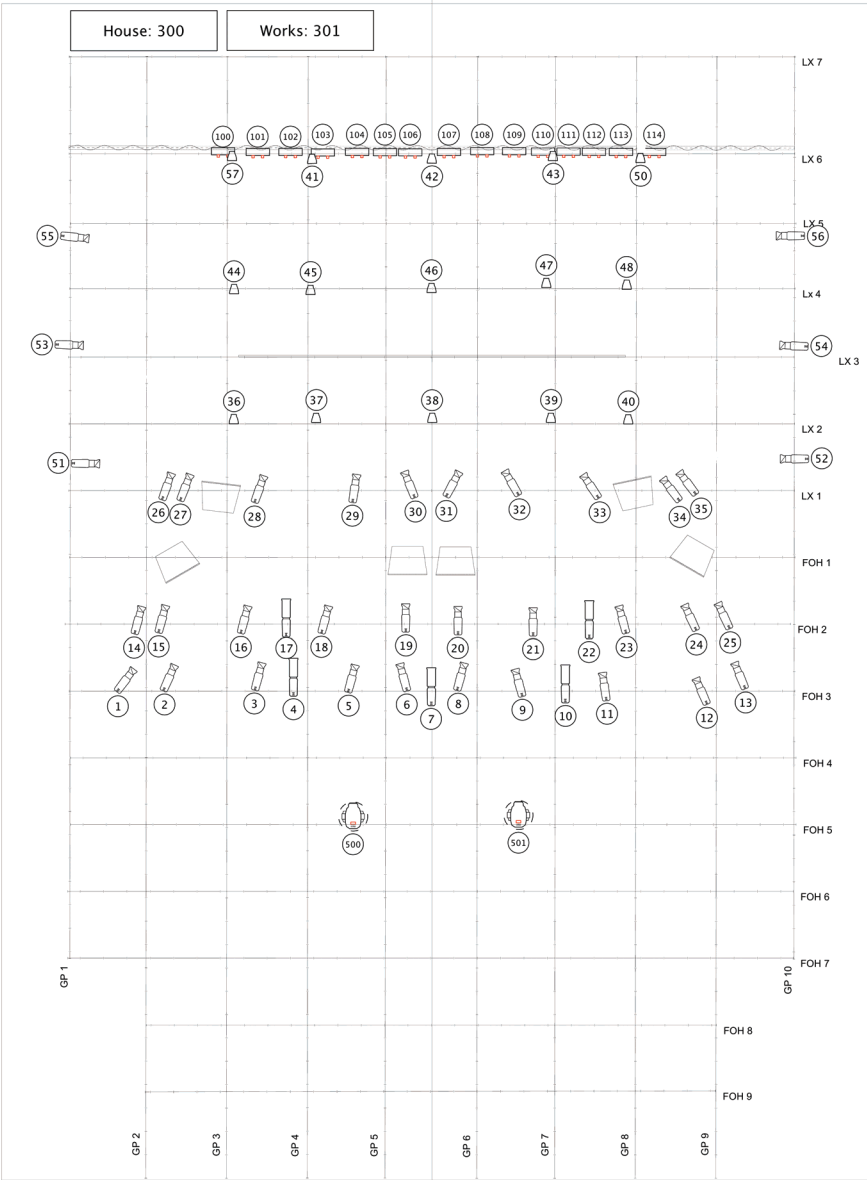

	Martin MAC Encore Performance WRM @ 596w	2
	ETC Source4 LED2LS 26deg @ 171w	42
	ETC Source4 LED2LS 15deg-30deg Zoom @ 171w	7
	ETC ColorSource Linear 1 @ 115w	15
	ETC ColorSource PAR Medium Oval @ 90w	27

DESIGNED BY Aaman Merali	TITLE YMCA Calgary BY House Plot			
DRAWN BY Aaman Merali				
CHECKED BY Aaman Merali				
APPROVED BY Aaman Merali				
OTHER APPROVALS				
SCALE 1:50	SHEET 1	OF 1		